



PRITLIČJE PZI

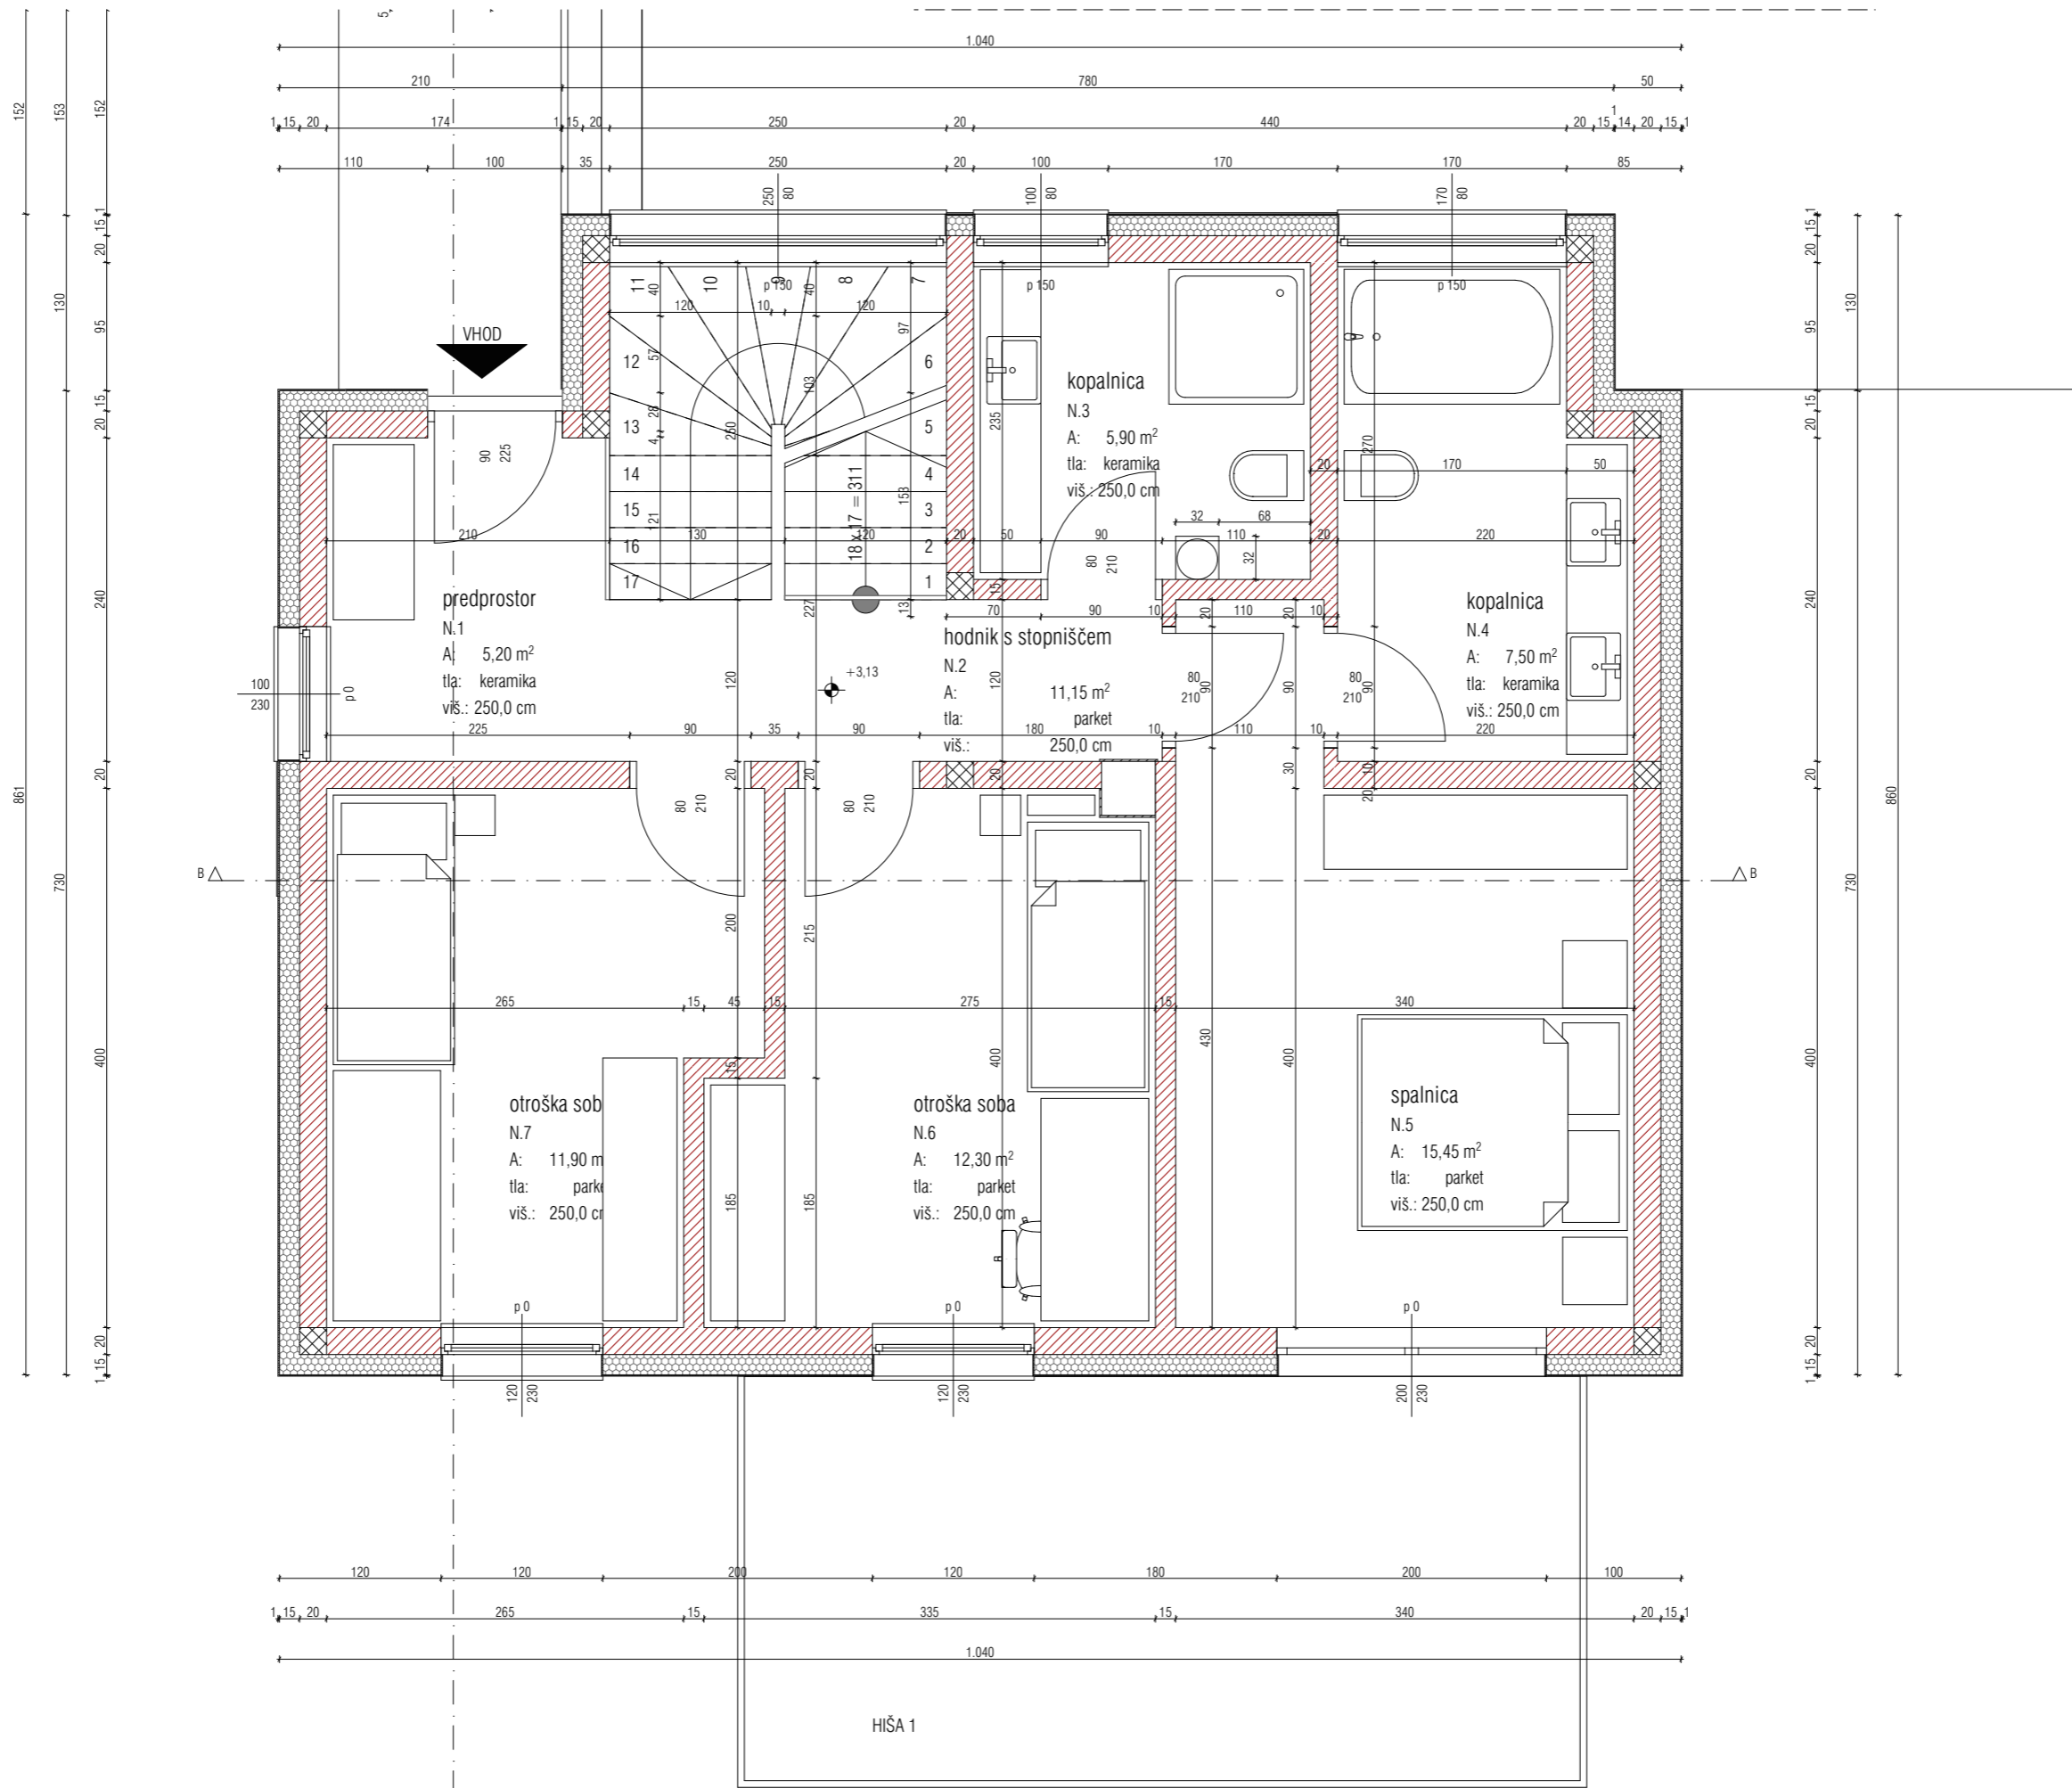

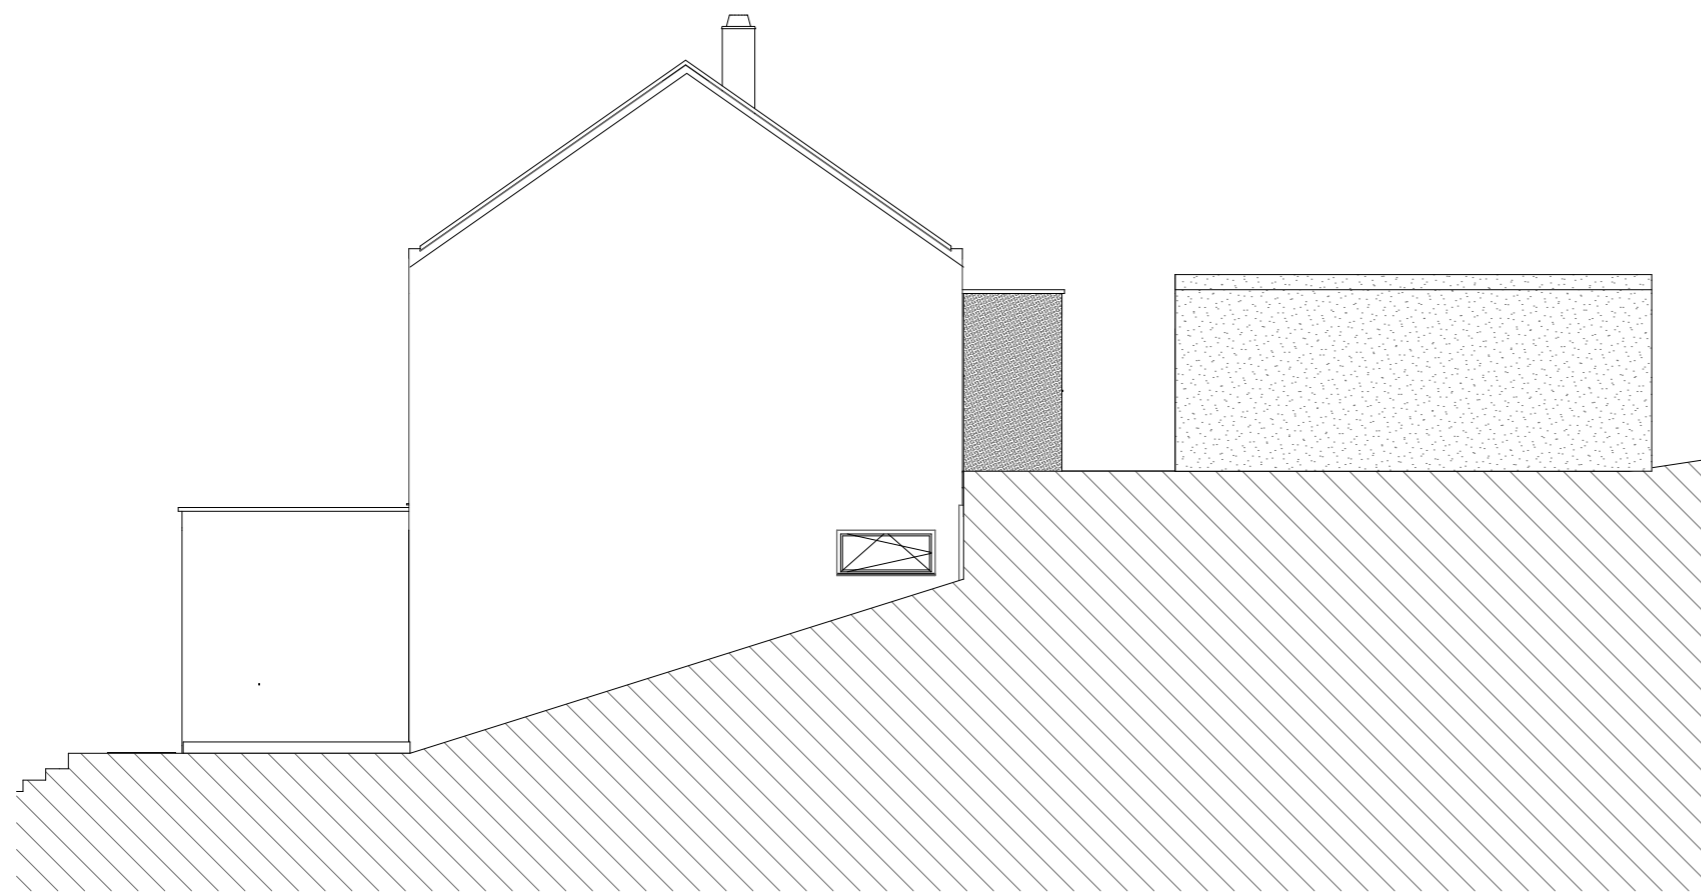


vzhod

1:100




jug

1:100

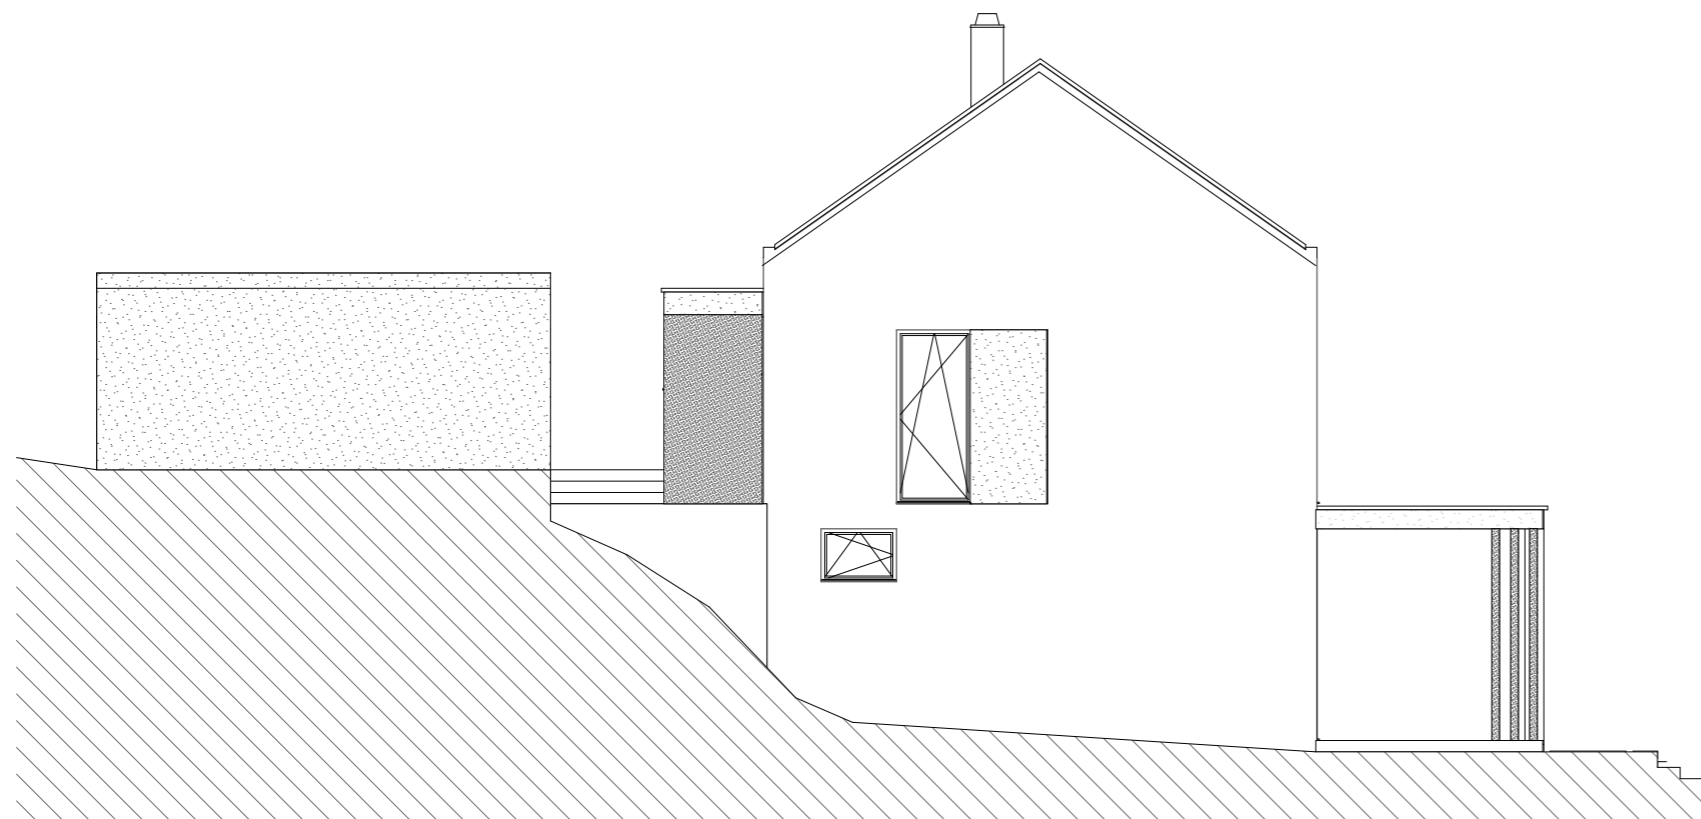

zahod

1:100

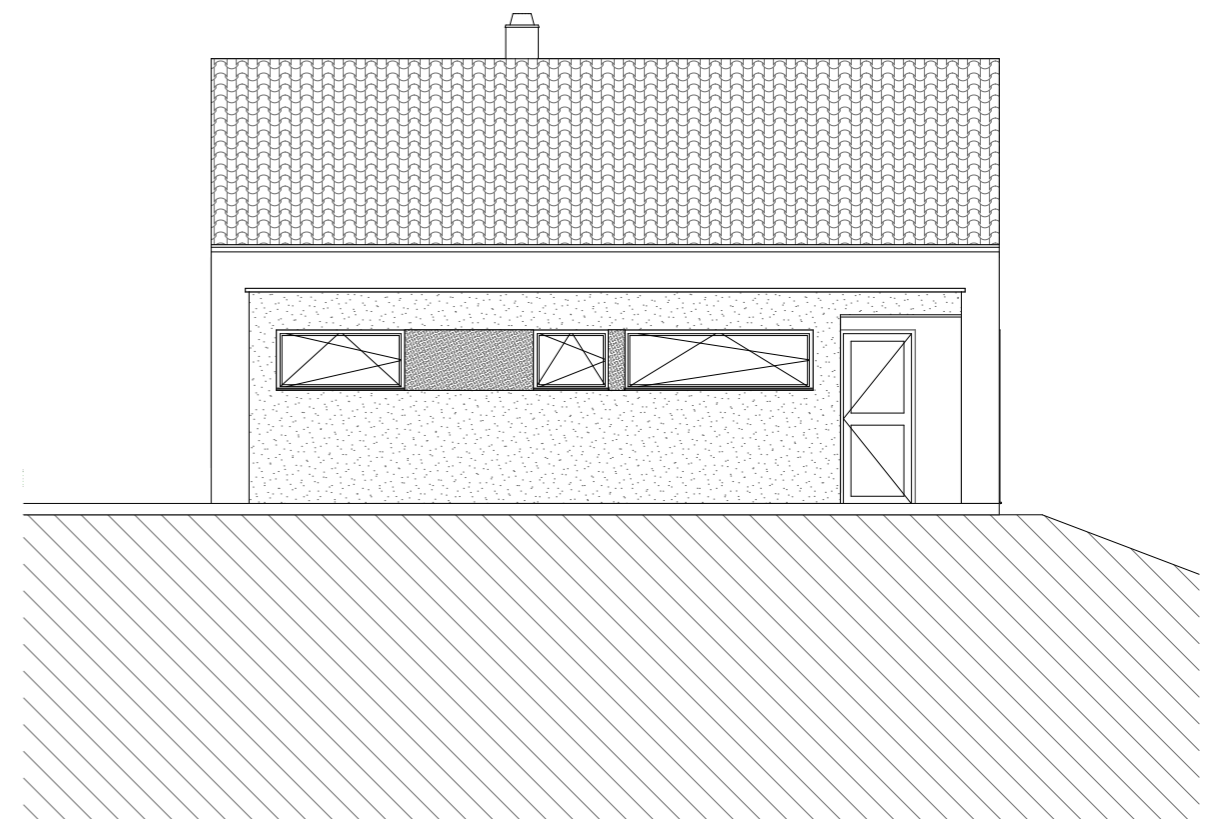

sever

1:100